
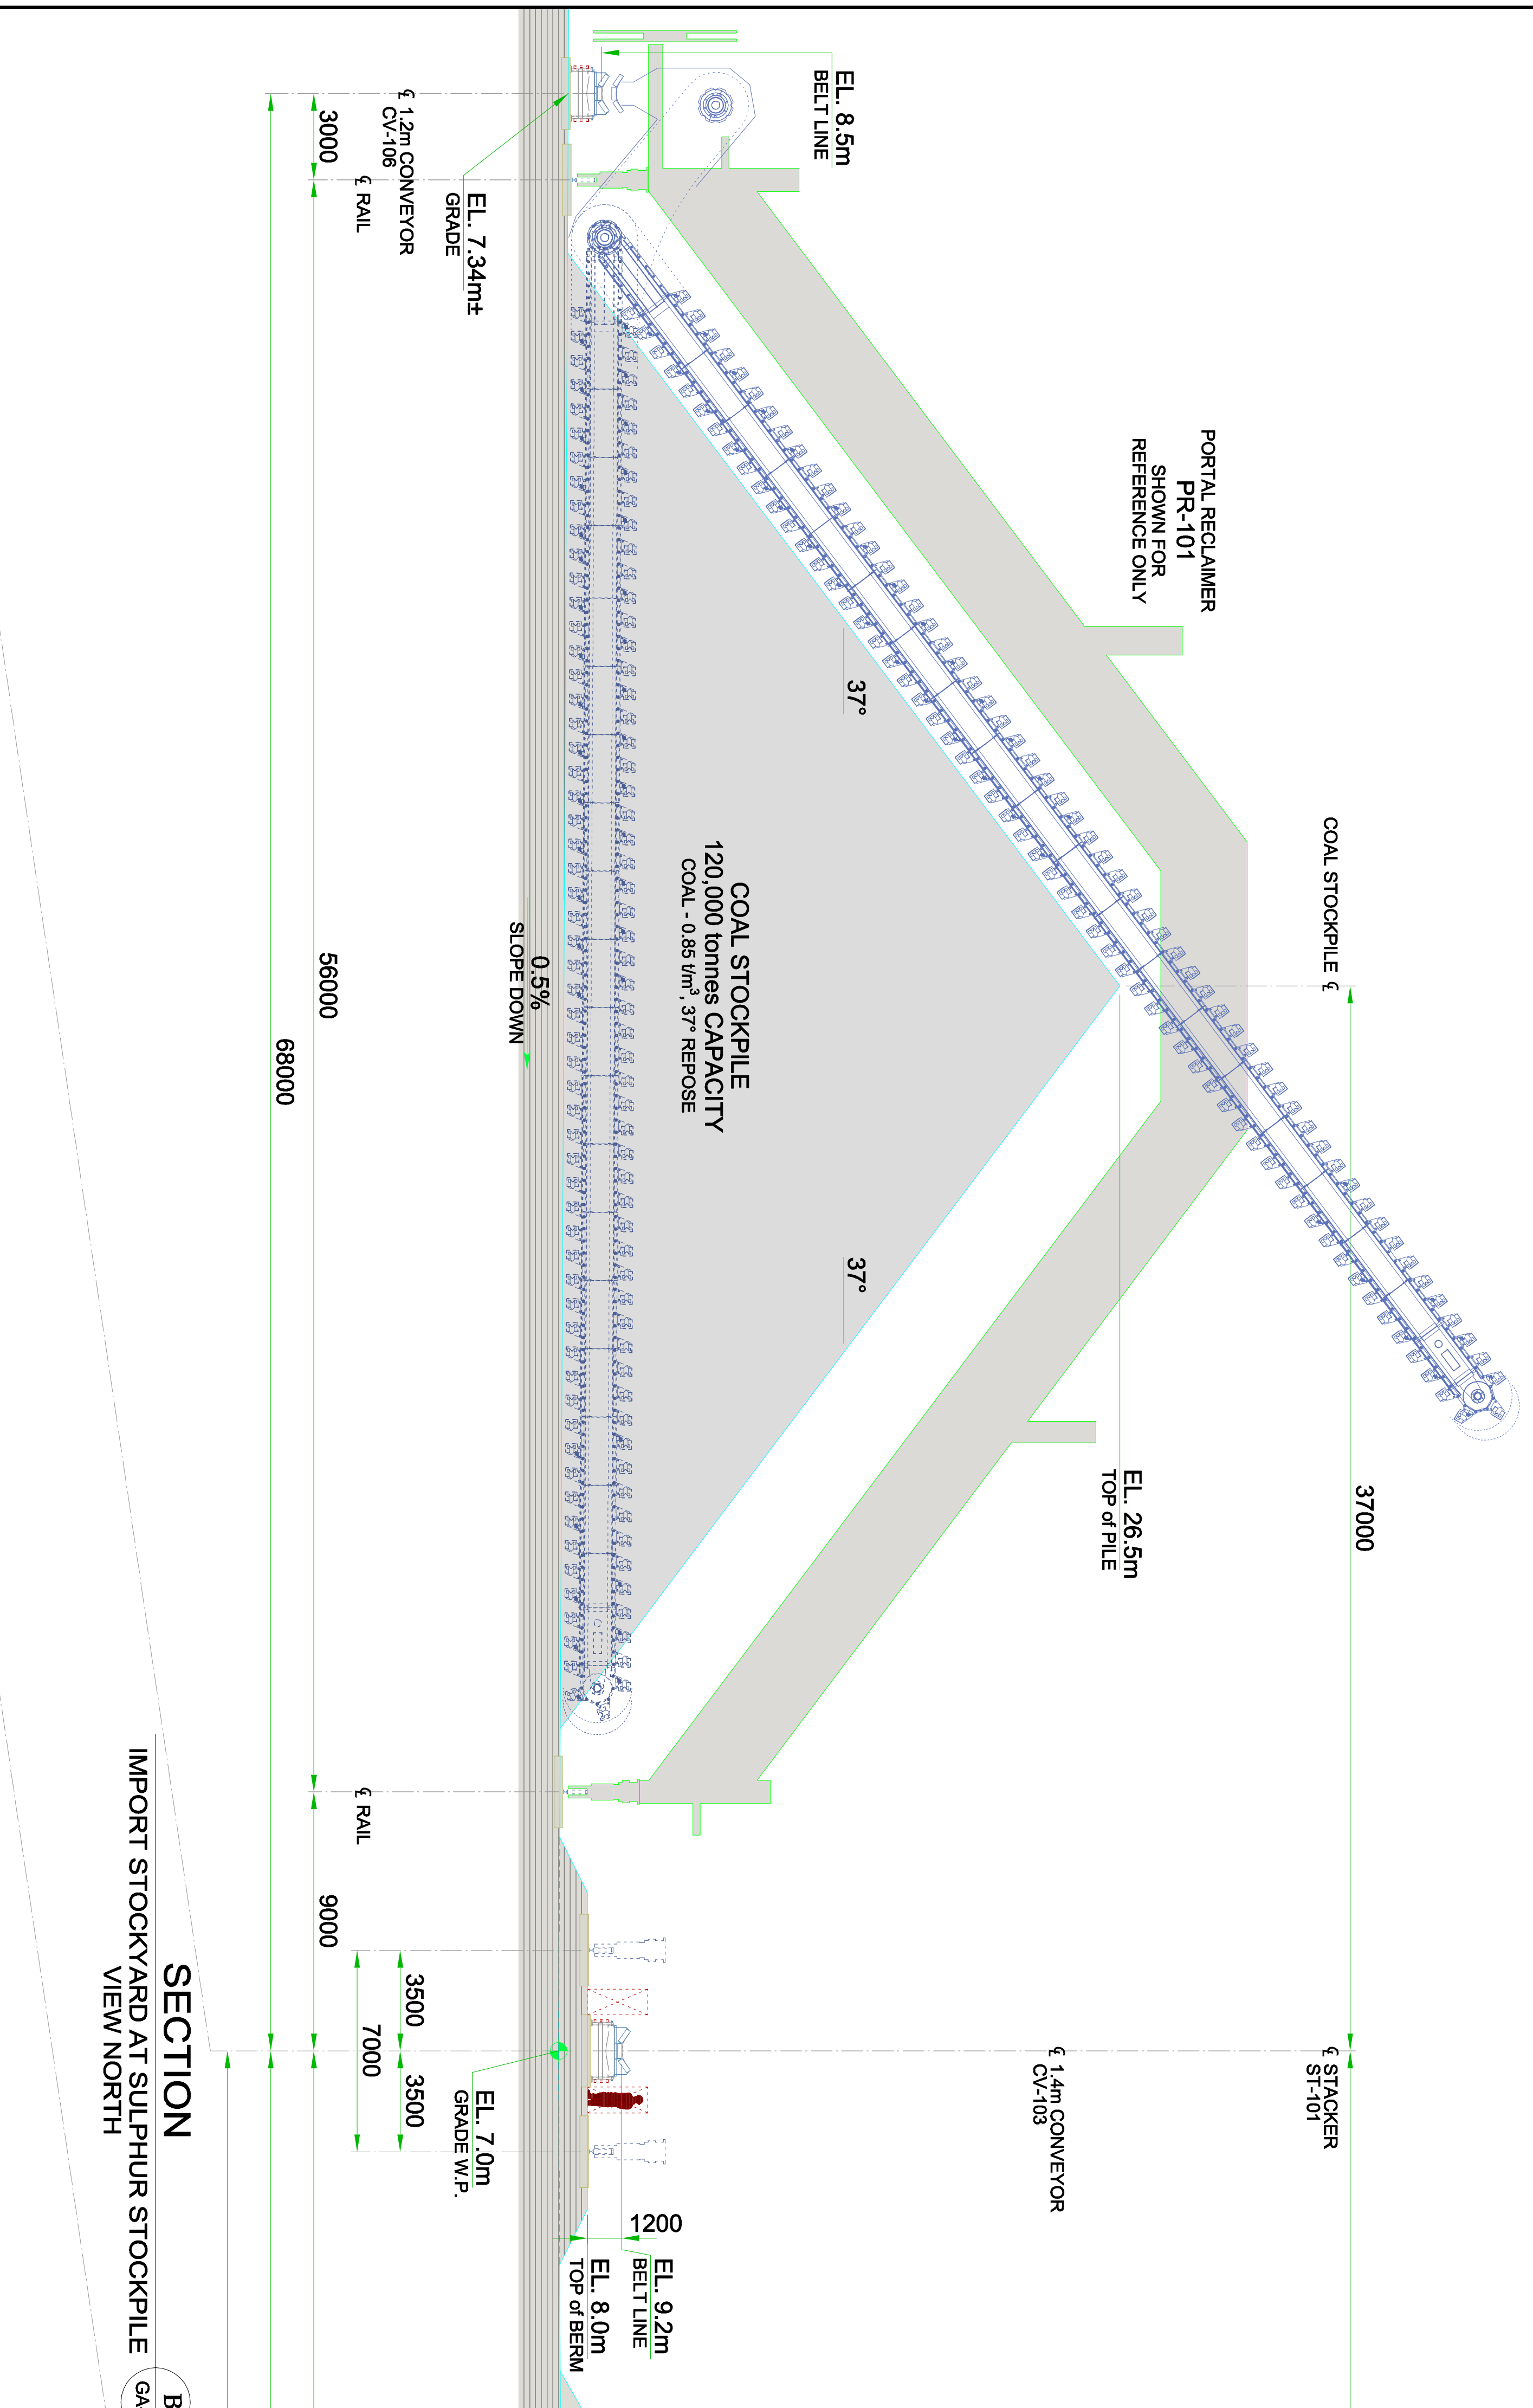





RECORD OF ISSUE			RECORD OF ISSUE			RECORD OF ISSUE					
ISSUE	DATE	BY	DESCRIPTION	ISSUE	DATE	BY	DESCRIPTION	ISSUE	DATE	BY	DESCRIPTION
				0	3/6/2017	MAP	ISSUED TO ARCHIRODON				

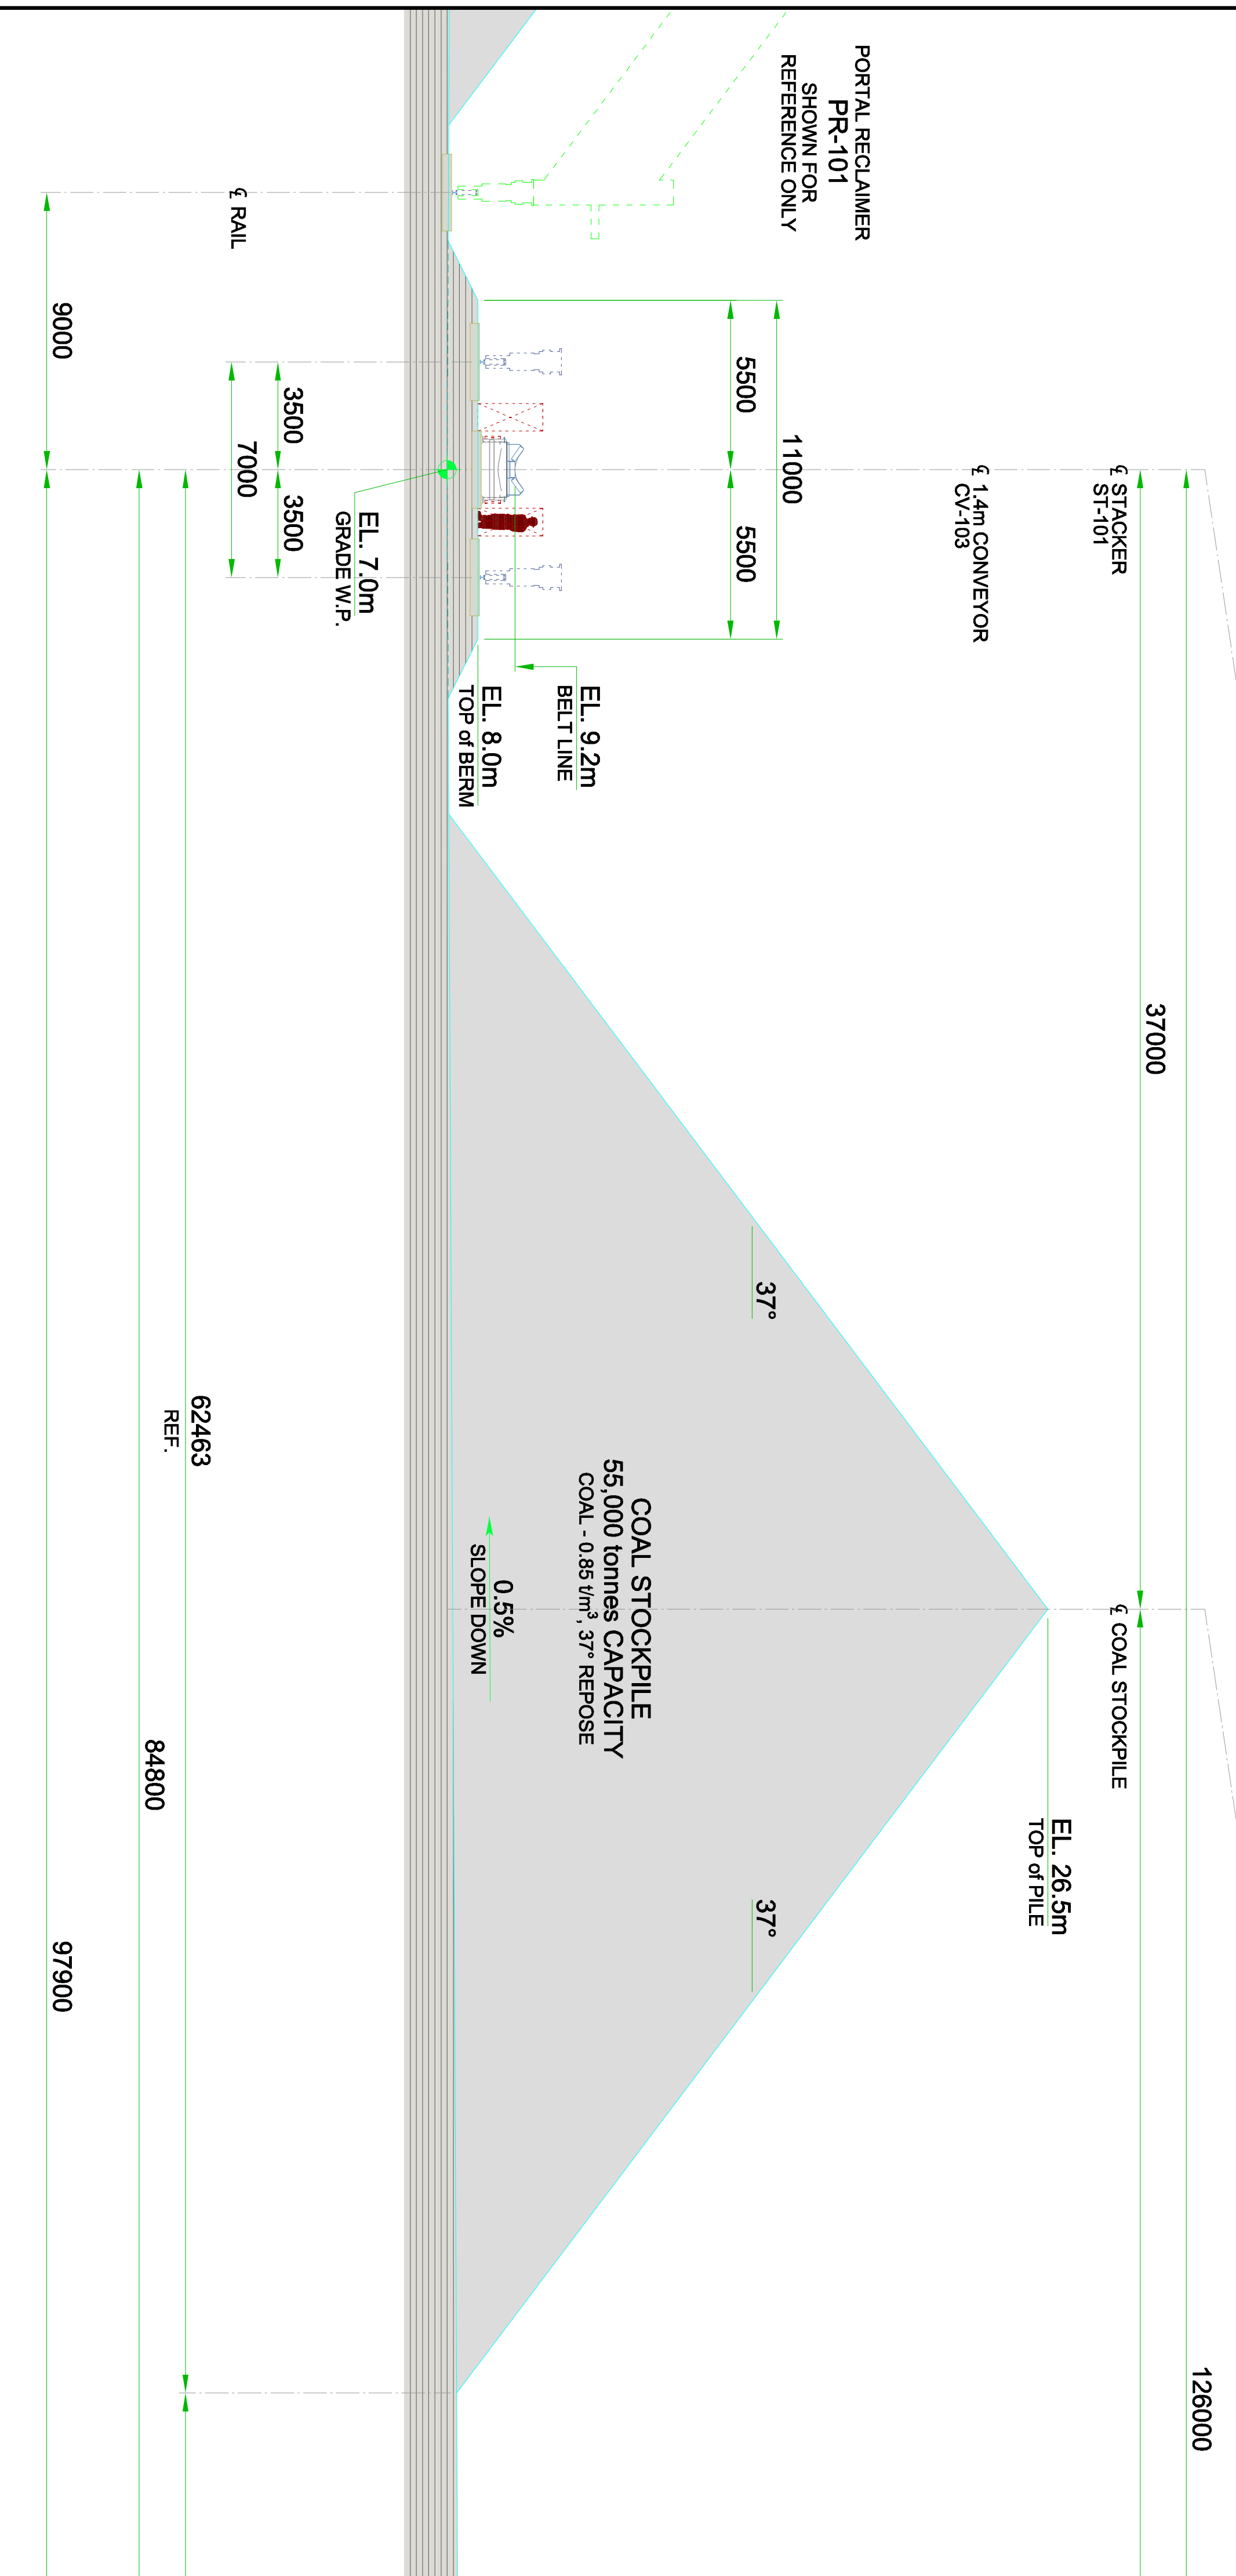

Cardno
 Shaping the Future

ARCHIRODON

725 West Street, Suite 110
 4200 West, Mississauga, ON L4W 1A1
 416-990-0299 / 416-990-0553 FAX

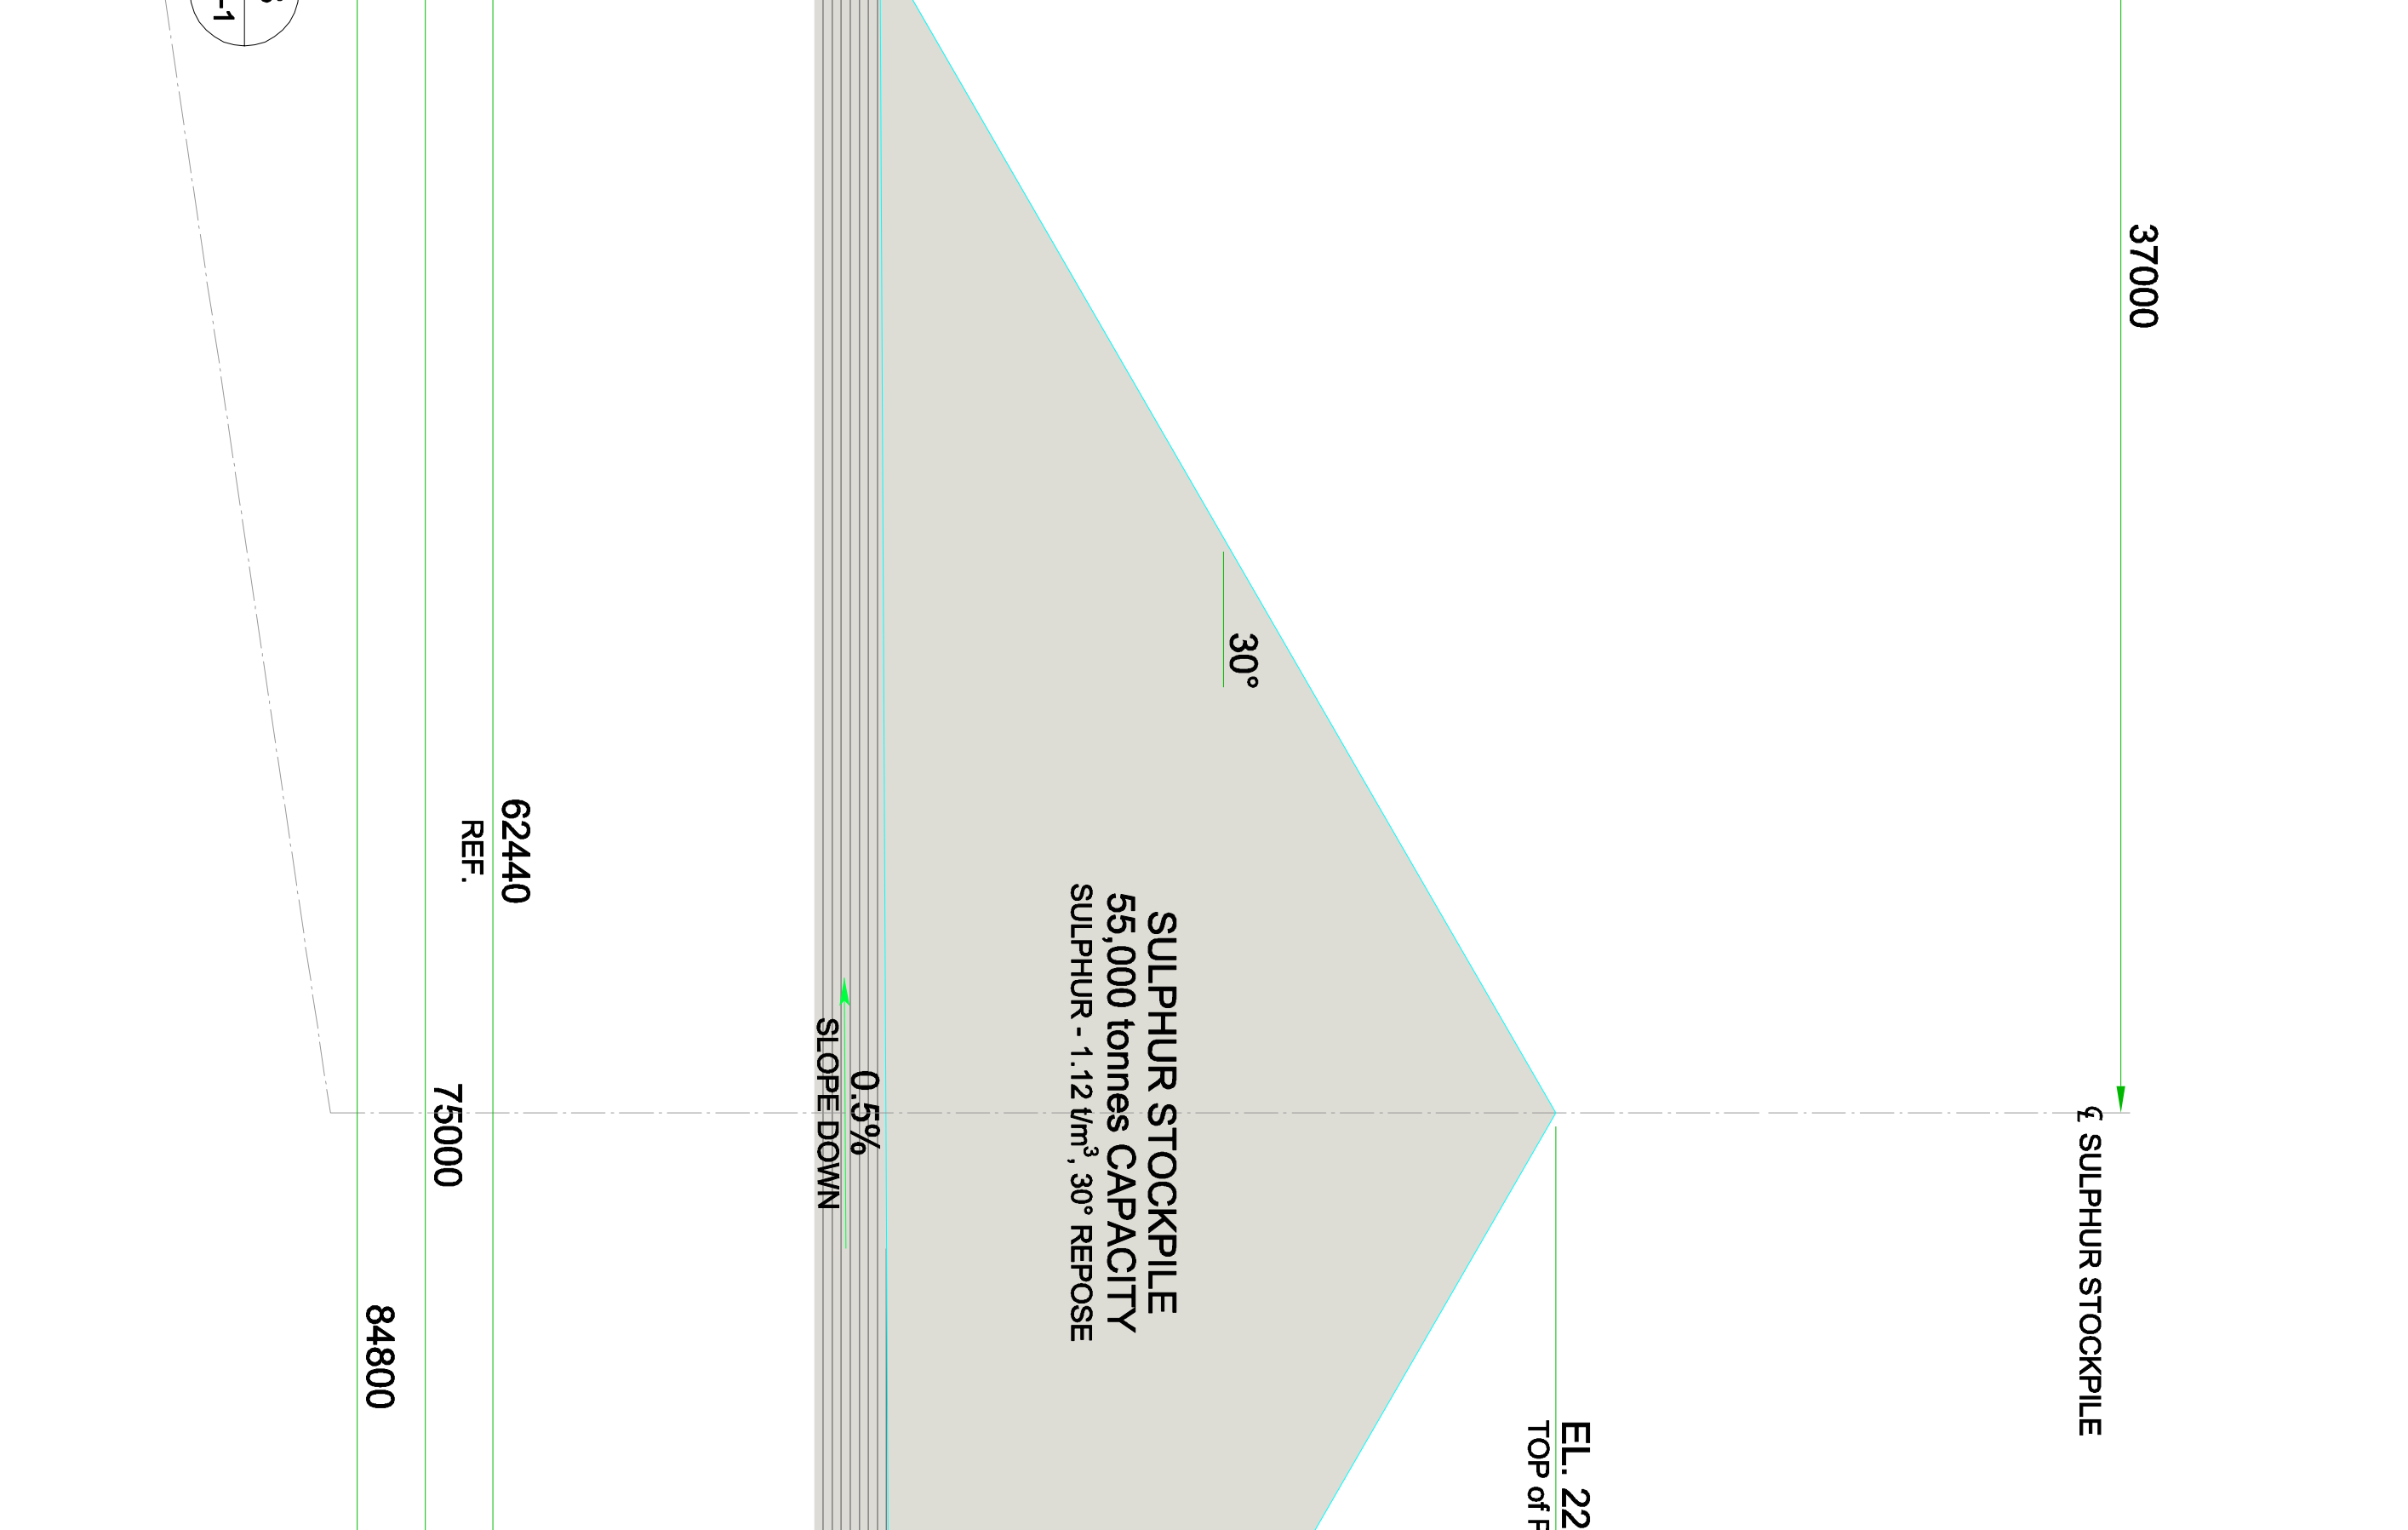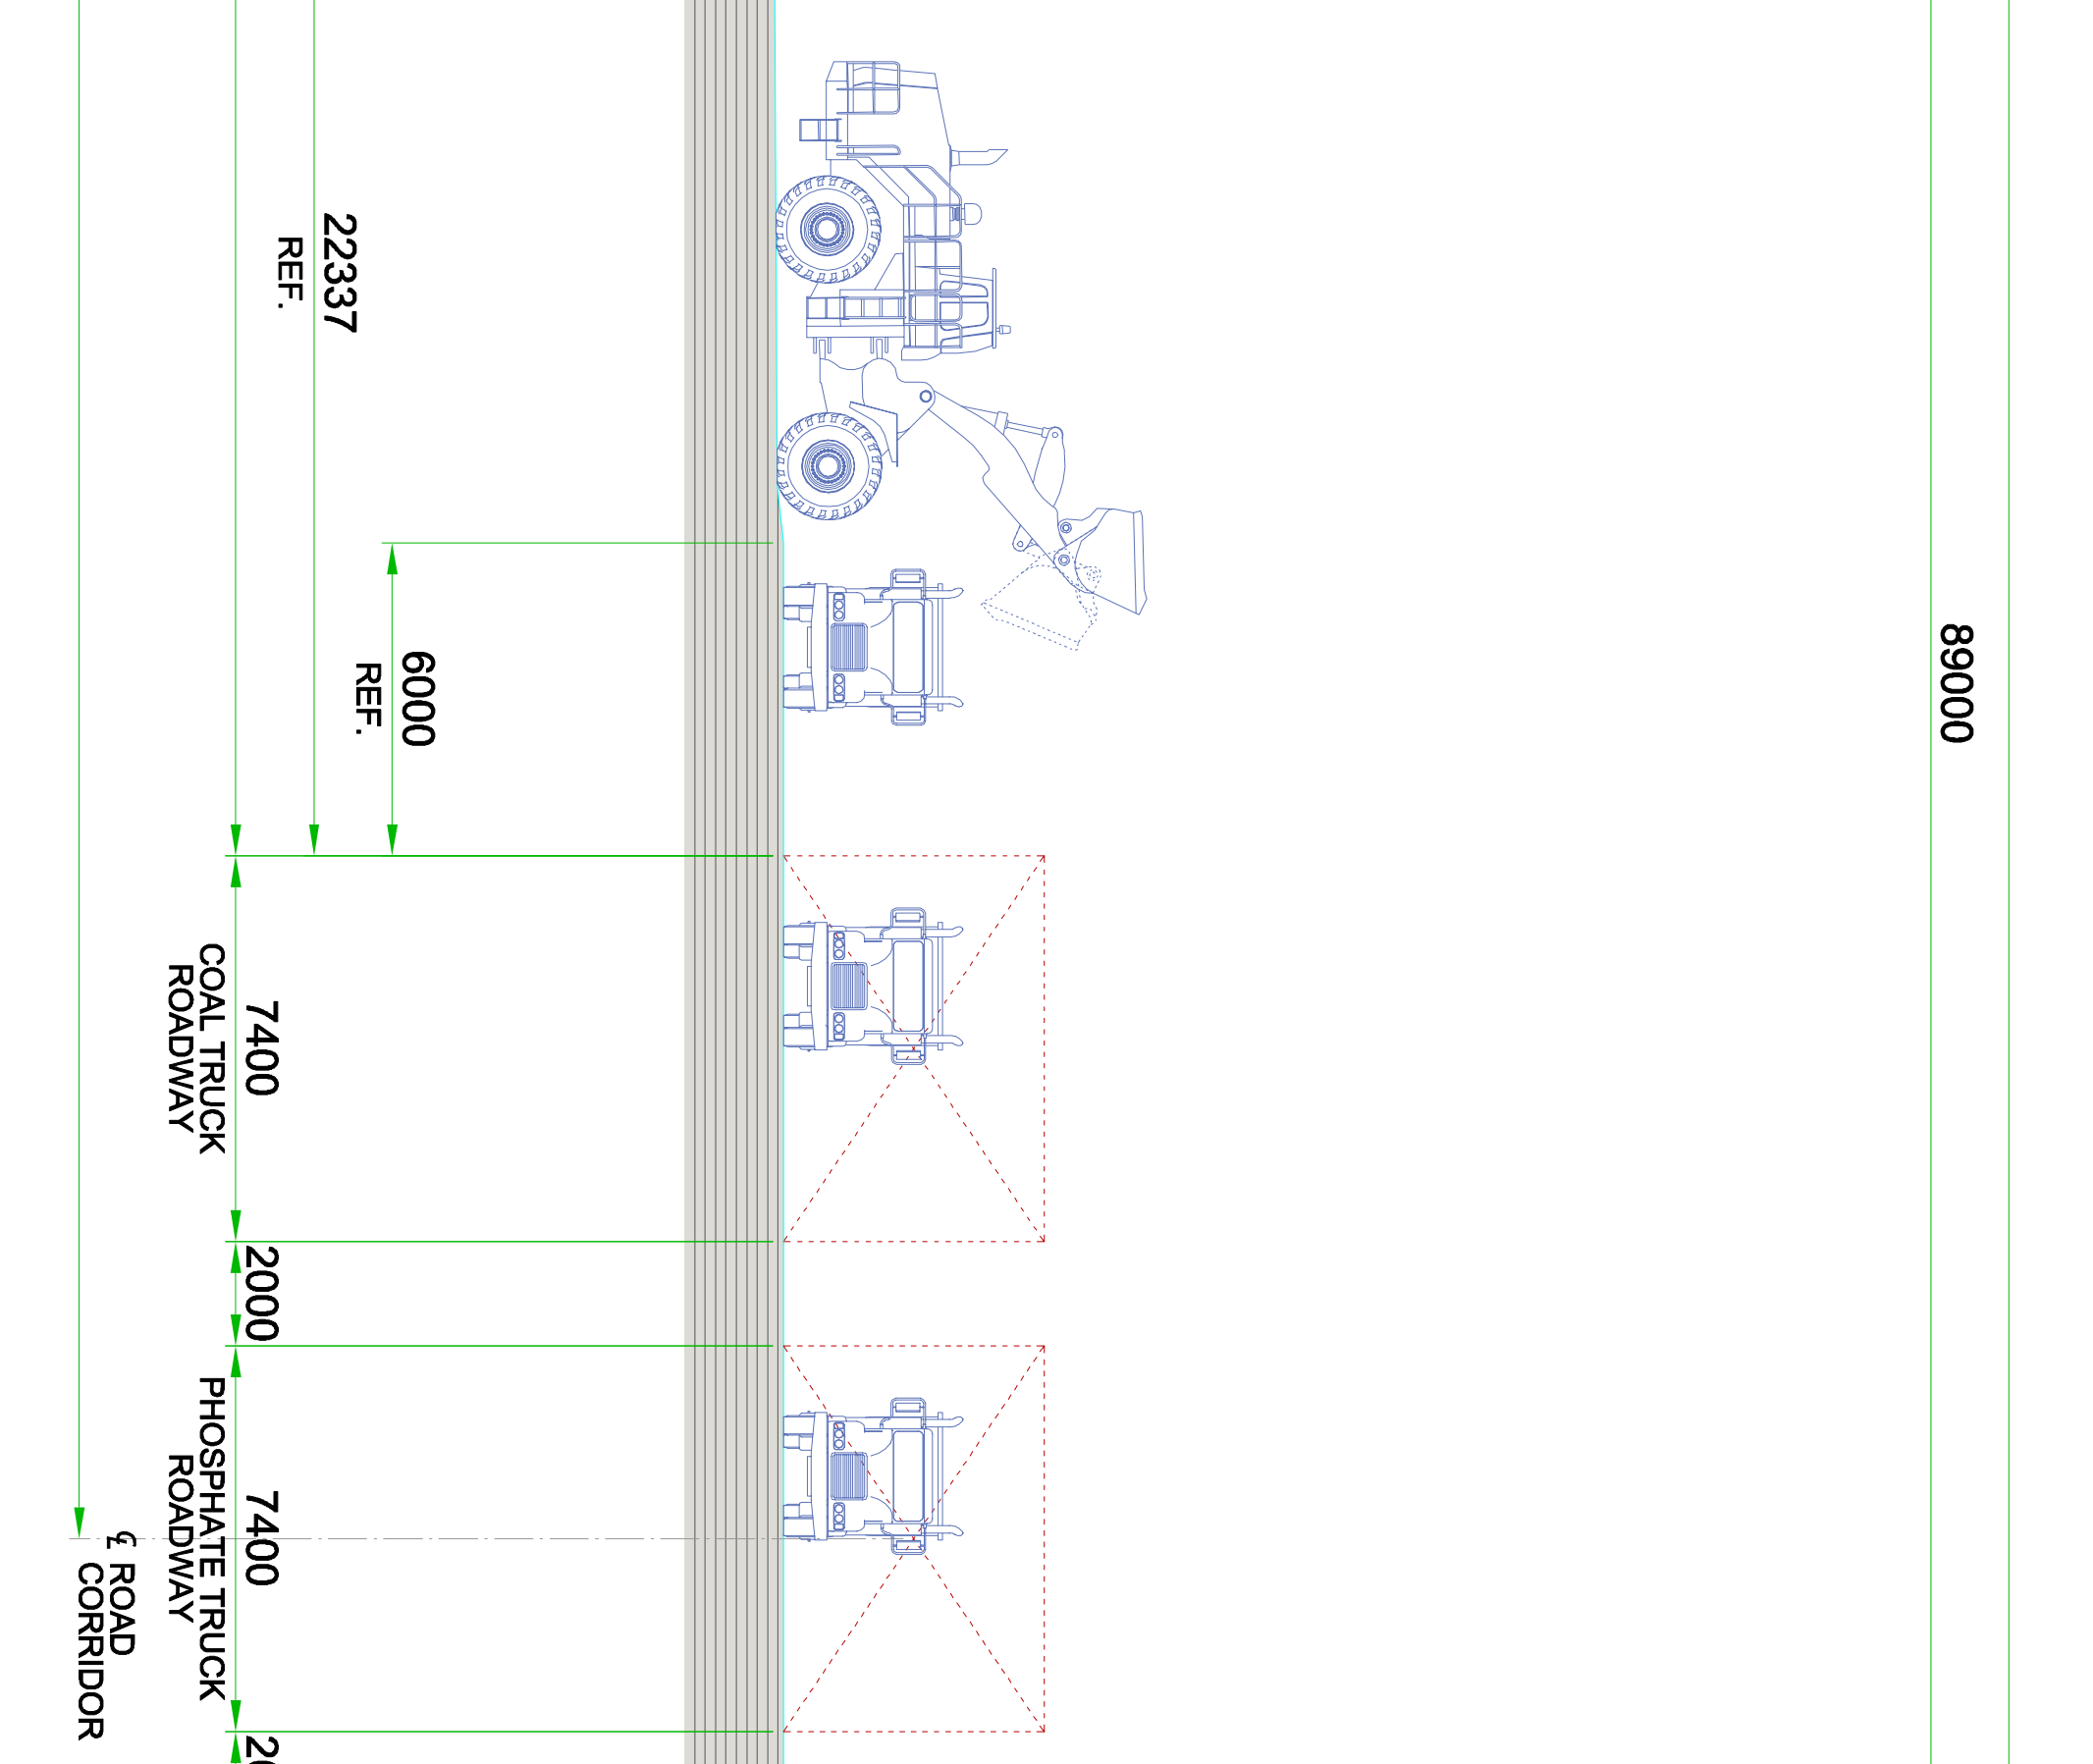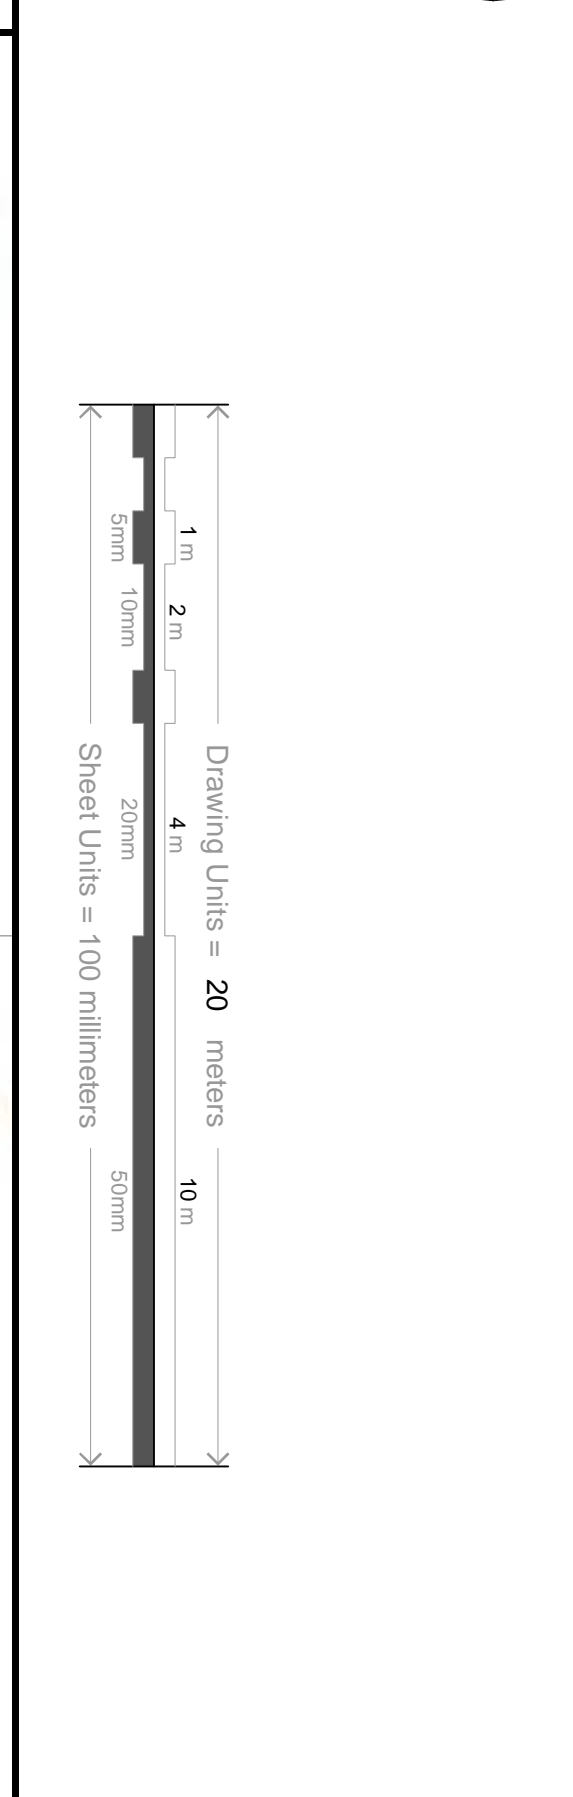


Drawing Scale:	1:200
Date:	3/6/2017
Drawn By:	MAP
Checked By:	JP
Approved By:	MW
Job No.:	090414
Project No.:	90414

SENEGAL MINERGENCY PORT

IMPORT STOCKYARD
 GENERAL ARRANGEMENT - SECTIONS AND DETAILS

BULK PORT OF BARGNY
 SENEGAL MINERGENCY PORT - BARKNY-SENDOU SENEGAL

NOTES:
 THIS DRAWING OUTLINES THE GENERAL CONCEPTUAL ARRANGEMENT OF THE IMPORT STOCKYARD. THE MATERIAL HANDLING SYSTEM SUPPLIER WILL BE RESPONSIBLE FOR DESIGN DETAILS INCLUDING, BUT NOT LIMITED TO, FINISH GRADING, FIRE PROTECTION, GENERAL YARD ILLUMINATION. THE FINAL DESIGN WILL ADHERE TO LOCAL CODES AND PROJECT SPECIFICATIONS.

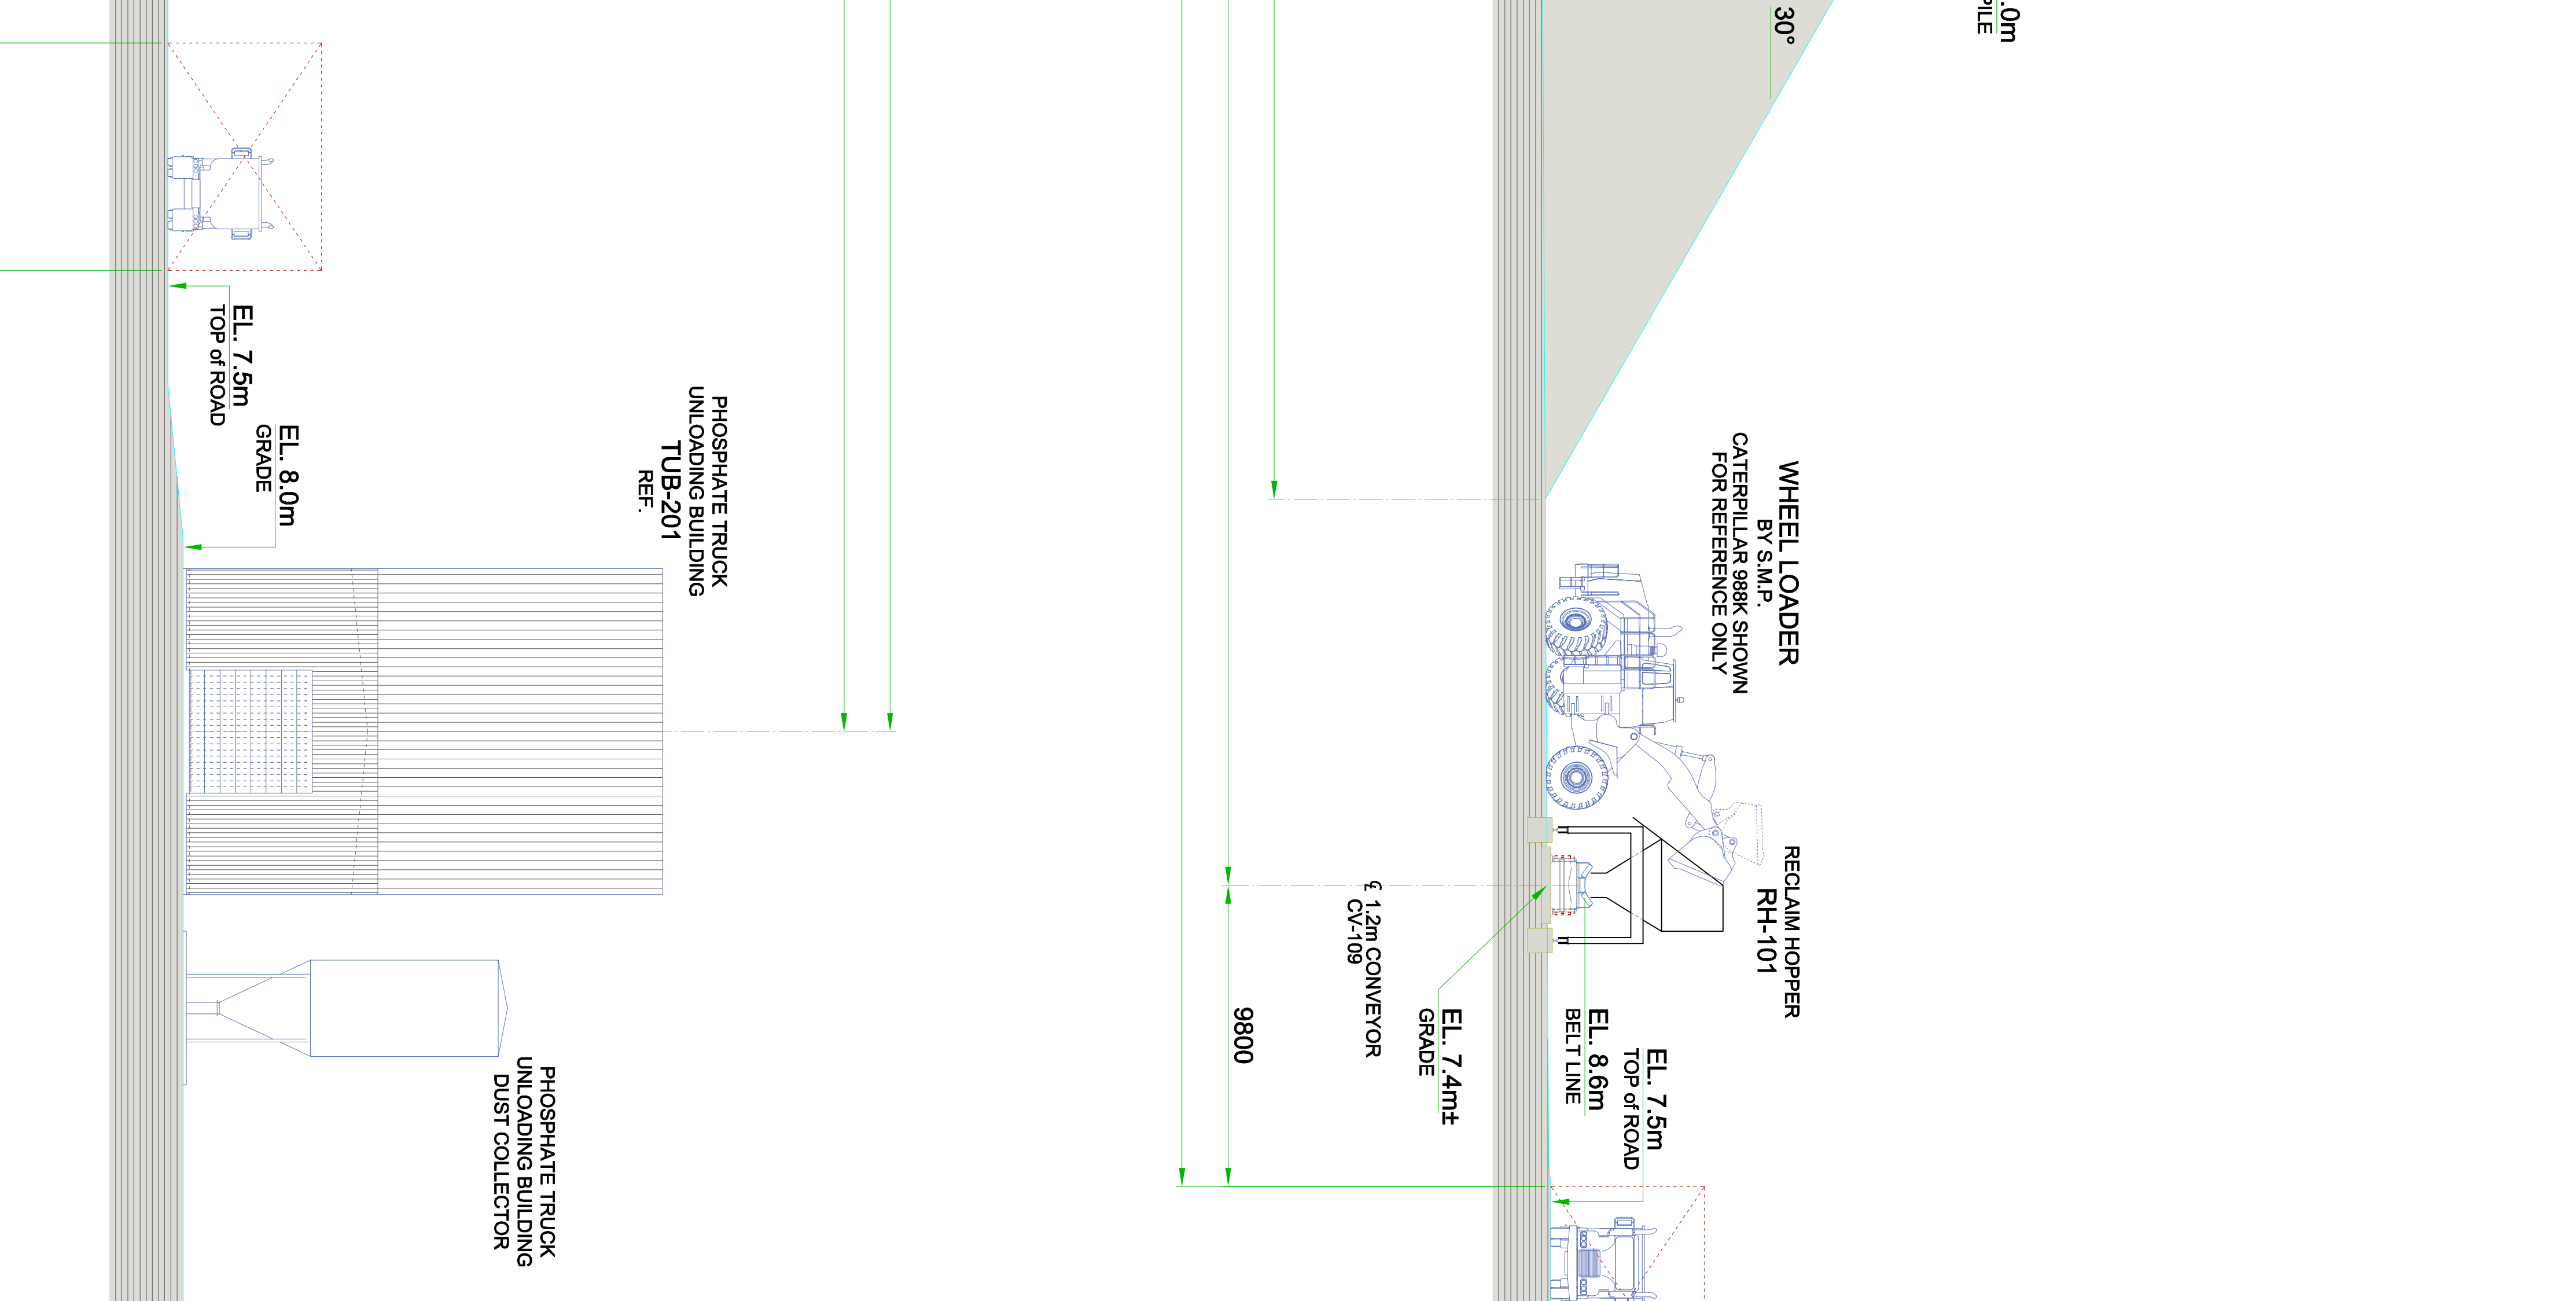

Revision	1
	0